

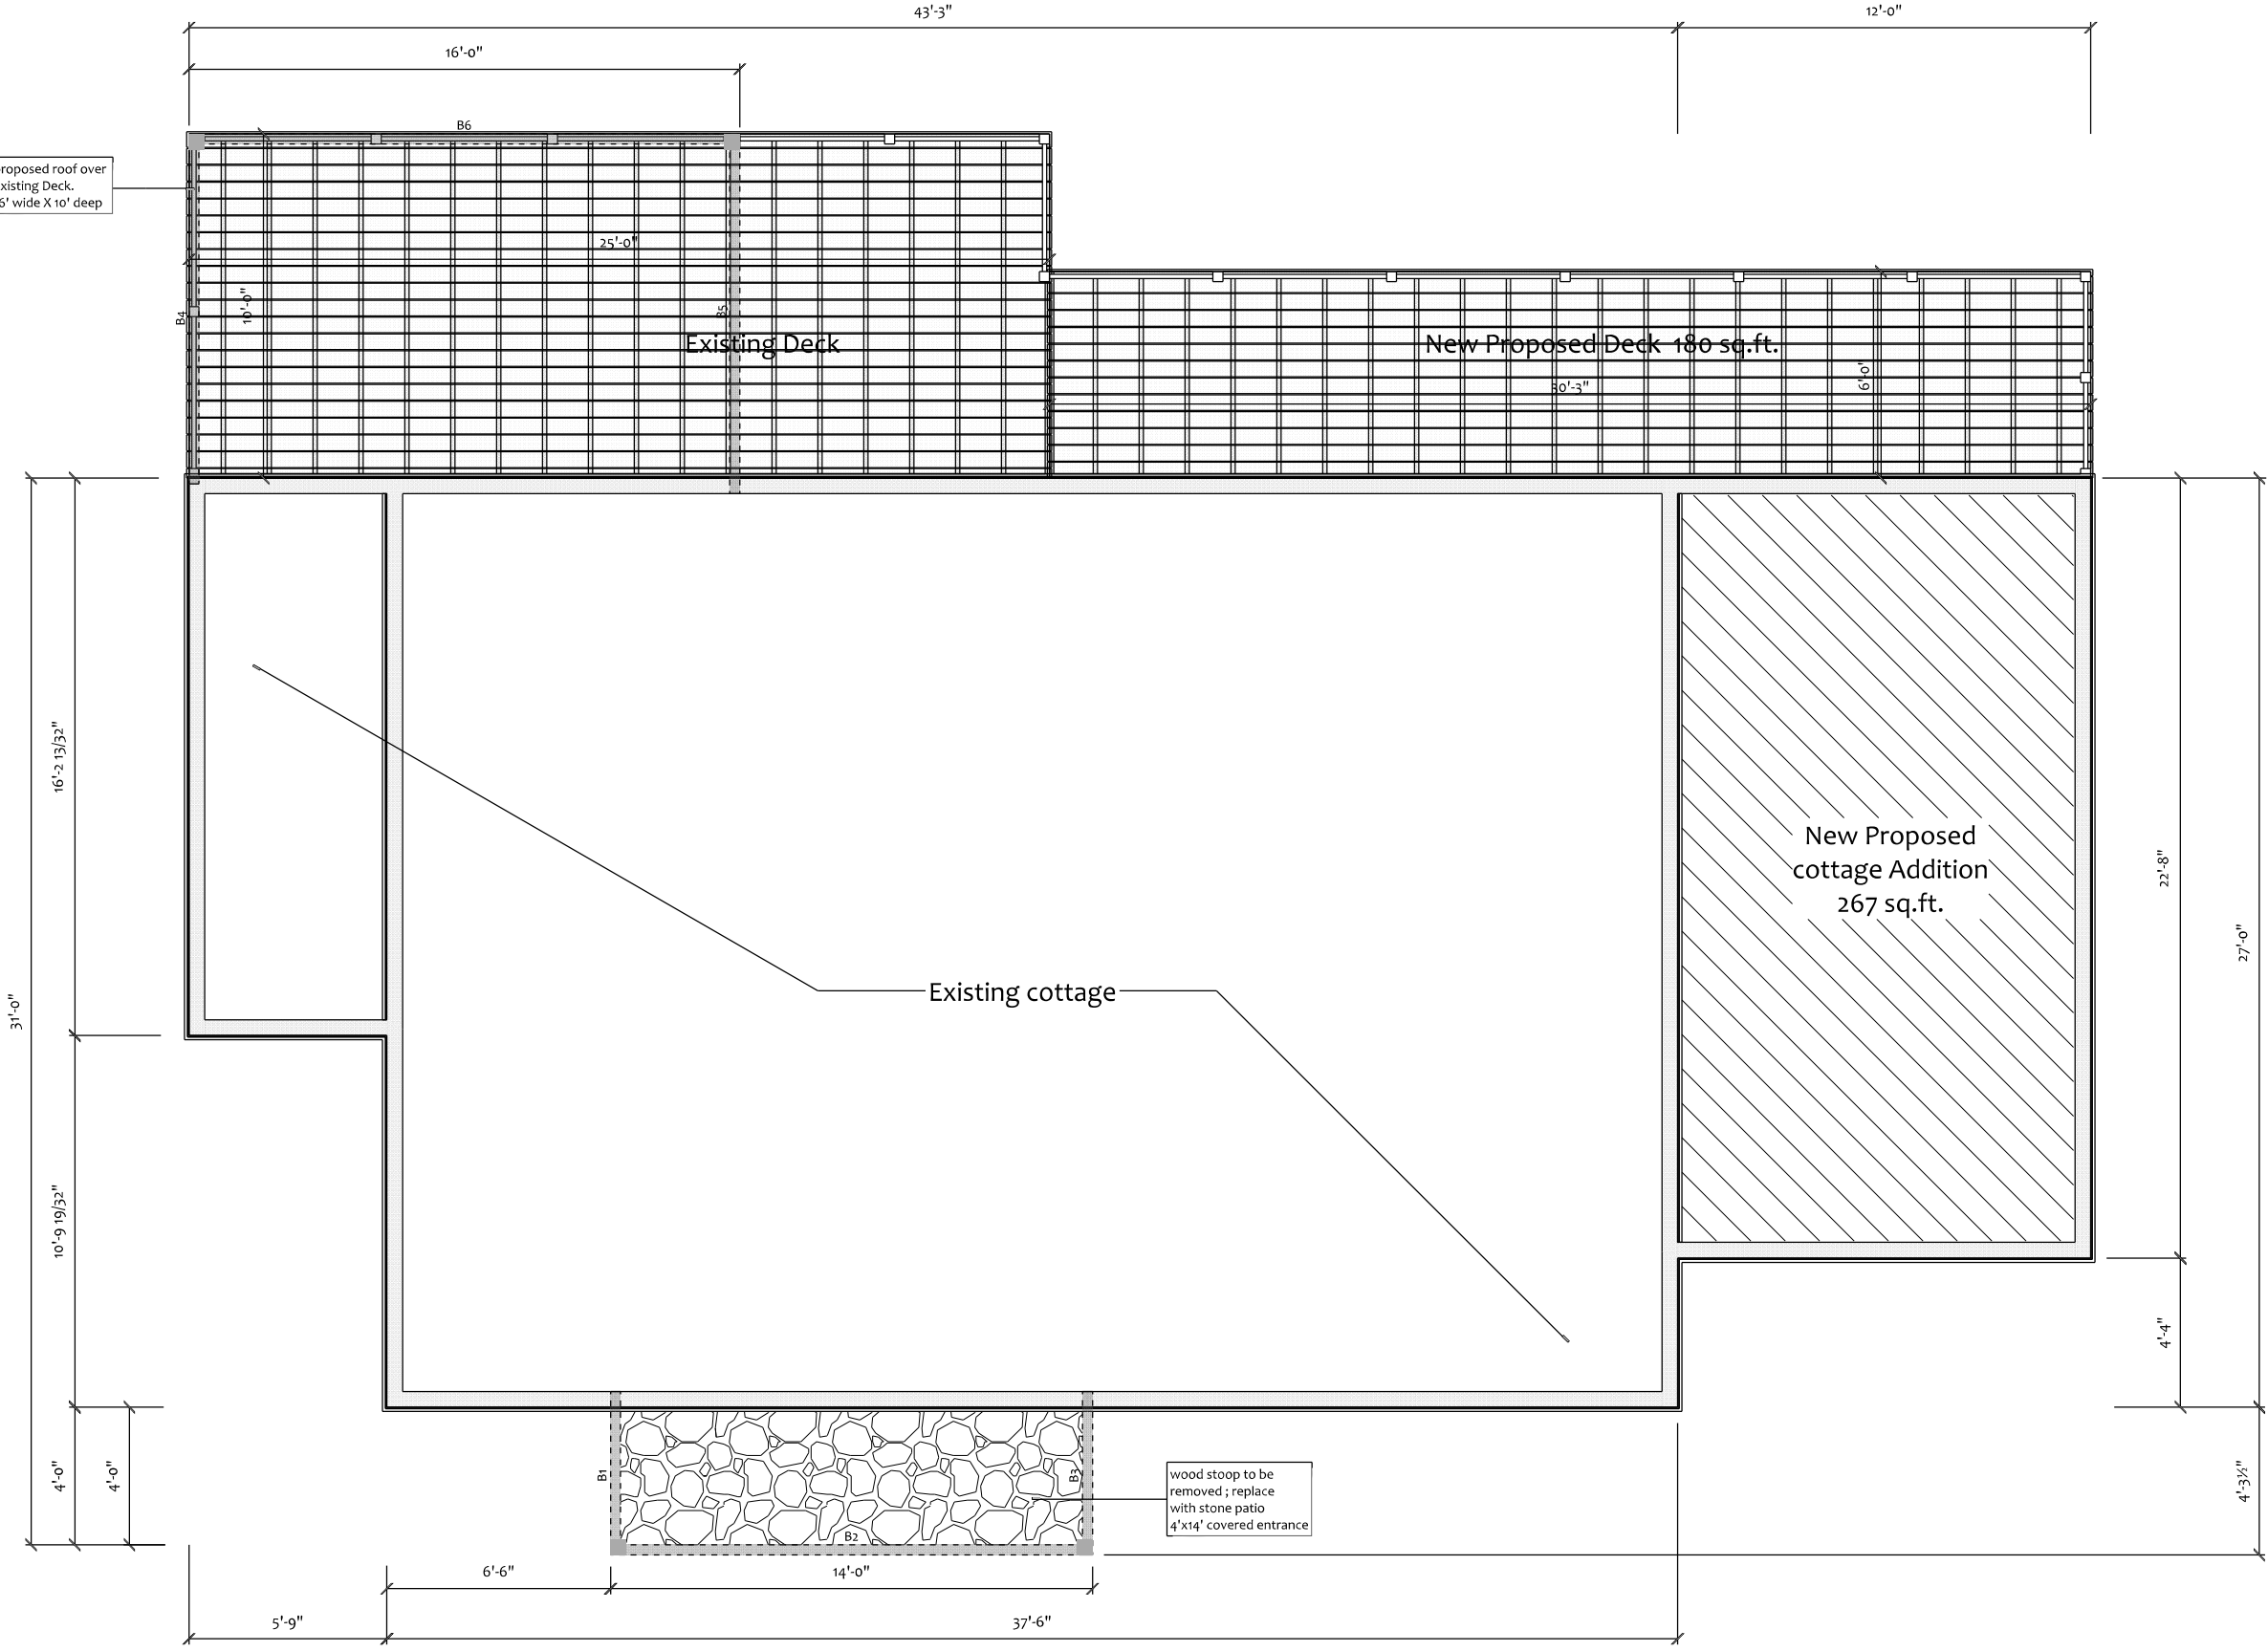
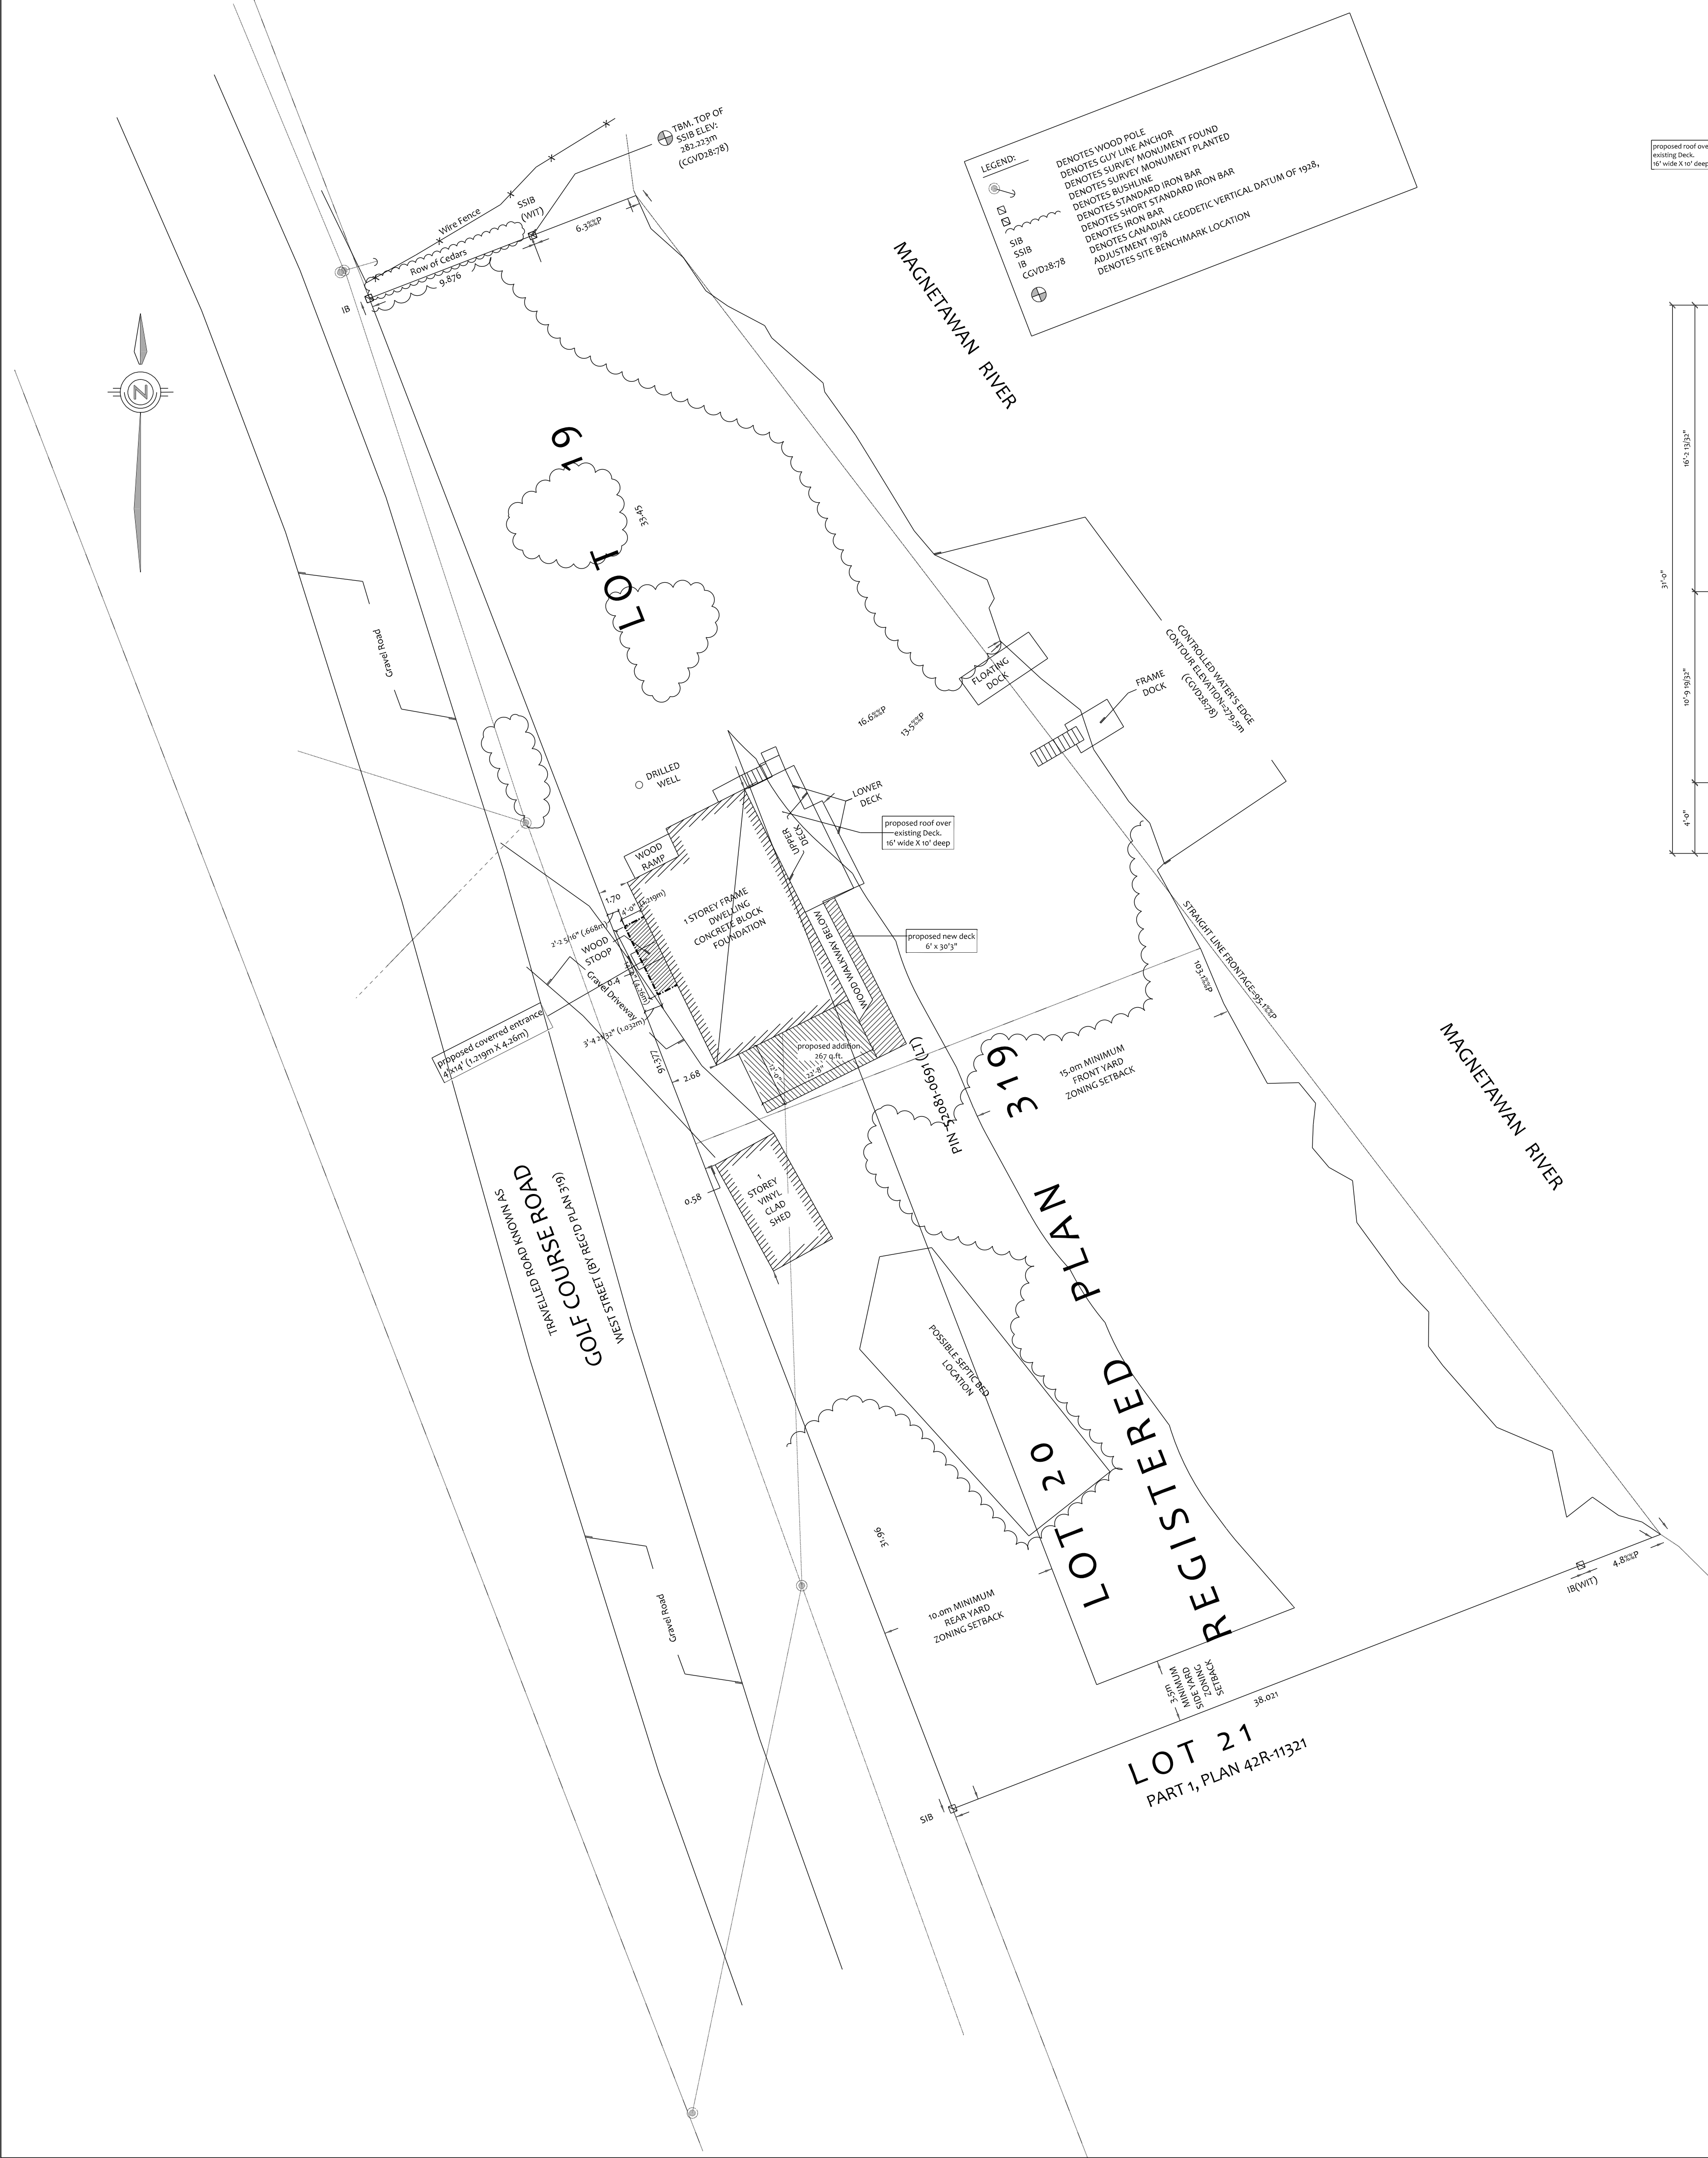


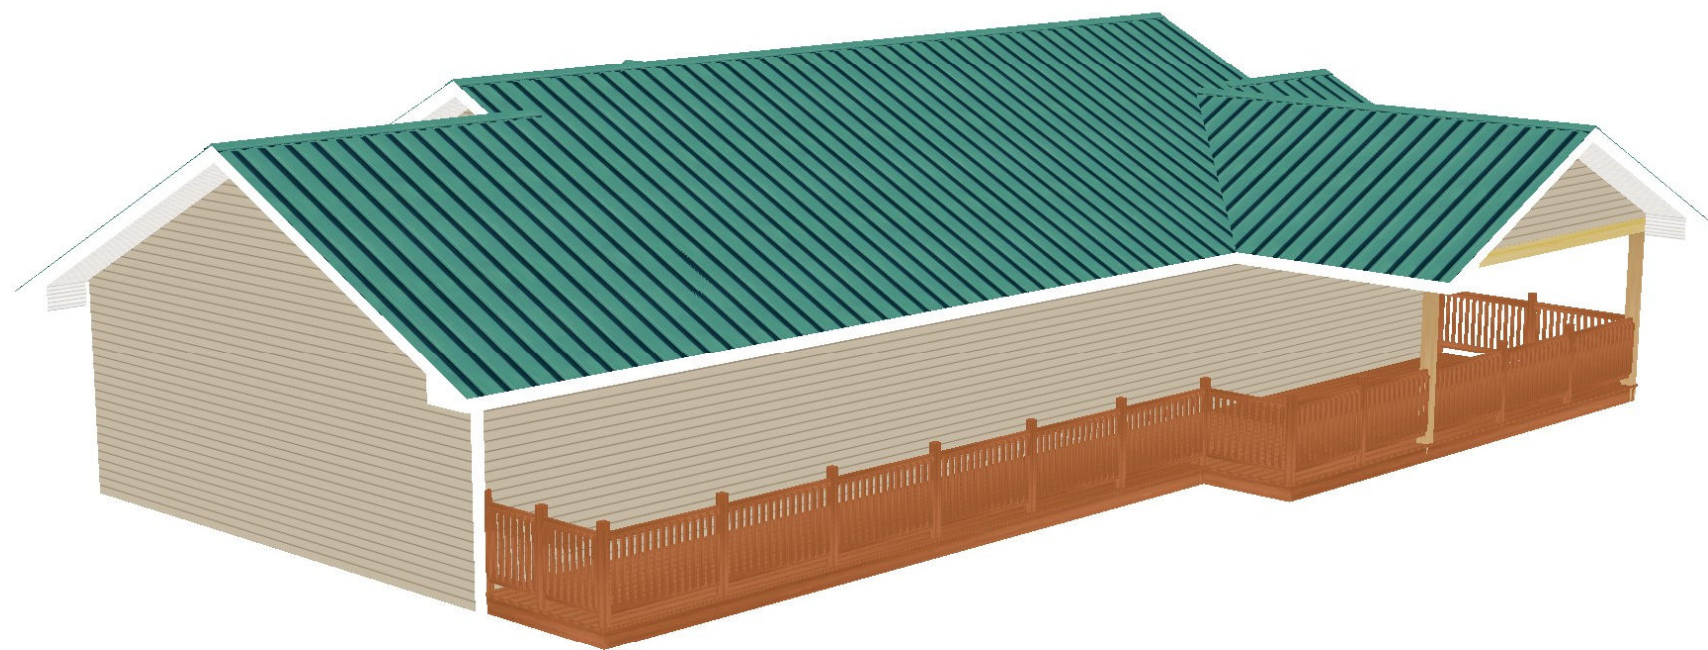

Main Floor Plan rev2

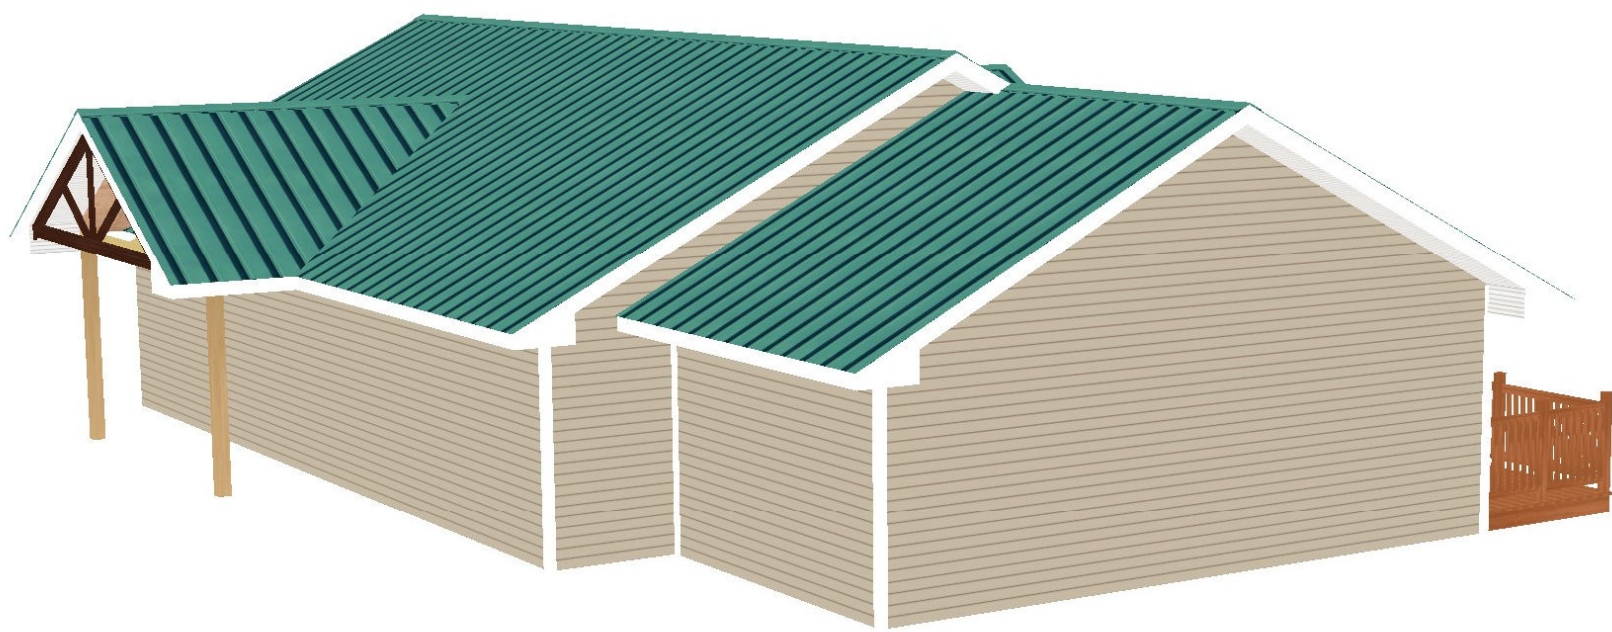

This drawing is not to be used for construction unless noted so. Any changes to project not detailed on this drawing or not approved in writing by Custom Home Designs shall hold harmless Custom Home Designs from any action and liability from the consequences of such changes. Drawings are not to be scaled. Errors in dimensions, elevations or details must be reported immediately in writing or the contractor shall bear the consequences of any required corrections.

REV.	DESCRIPTION	DATE
1	for permit issuance	09/27/21

GENERAL NOTES

- **ALL DIMENSIONS ARE TO OUTSIDE STUD WALL
- **ALL LINTELS TO BE 3-2X8 SPF.#1 OR #2 FOR MAX. OPENINGS OF 6'-1" ; & 3-2X10 SPF.#1 OR #2 FOR MAX. OPENINGS OF 7'-5" UNLESS OTHERWISE NOTED.
- **ALL PRE-ENG. BEAMS & COLUMNS SIZES TO BE CONFIRMED BY SUPPLIER. DISCREPANCIES TO BE REPORTED AND REVIEWED BY CUSTOM HOME DESIGNS.
- **ENGINEER APPROVED DRAWINGS OF FLOOR BEAMS, FLOOR JOISTS, LINTELS AND TRUSSES TO BE ON SITE.
- **ALL EXTERIOR WINDOW OPENINGS ARE R.S.O. UNLESS STATED OTHERWISE.

ATTENTION
TO ALL BUILDING OFFICIALS: IF THIS STAMP DOES NOT APPEAR IN RED, THE DRAWING MAY NOT BE DESIGNED FOR YOUR GEOGRAPHICAL AREA AND MAY BE STRUCTURALLY DEFICIENT. THEY ALSO HAVE BEEN ILLEGALLY COPIED.

BCIN:

Firm - 30841

Individual - 25464

Signature

Computer Aided Design
P.O. Box 138, 219 Victoria St.
Magnetawan, Ont.
PoA 1Po
Cell(705)499-7896
den_chd@customhomedesigns.ca

Custom Home Designs
Est. 1993
www.customhomedesigns.ca

PROJECT

Terry Lynn Dick
23 Golf Course Rd
Magnetawan

TITLE

Site Plan
Main Floor Plan

CHECKED BY	DAL	DATE	Mar. 2021
DRAWN BY	DAL	SCALE	1/4" = 1'0"
PROJECT	Lau - 2020	PAGE No.	A-1