

GENERAL NOTES:

1. THE CONTRACTOR IS RESPONSIBLE FOR THE DETOUR SETUP AND SIGNAGE ACCORDING TO THE ONTARIO TRAFFIC MANUAL.
2. ROAD CLOSURE SIGNAGE AND BARRICADES AT THE BRIDGE. SITE SHALL BE COMPLETED AND MAINTAINED BY CONTRACTOR.

ORANGE VALLEY ROAD
CLOSED
AT MANITOUWABING RIVER BRIDGE
FOLLOW **D1**

TC-64 (A) / TC - 64 (B)

ORANGE VALLEY ROAD
CLOSED
AT MANITOUWABING RIVER BRIDGE
FOLLOW **D2**

TC-64 (C)

ORANGE VALLEY ROAD
CLOSED
AT MANITOUWABING RIVER BRIDGE


TC-64 (D)

ORANGE VALLEY ROAD
CLOSED
AT MANITOUWABING RIVER BRIDGE
LOCAL TRAFFIC ONLY

TC-64 (E)

REVISIONS	DATE	BY	DESCRIPTION
06/01/23	AD		ISSUED FOR TENDER

DESIGN	AP	CHK	RS	CODE	CHBDC-19	LOAD	CL-625-ONT	DATE	MAY 2023
DRAWN	RV	CHK	AP	SITE				DWG	S02

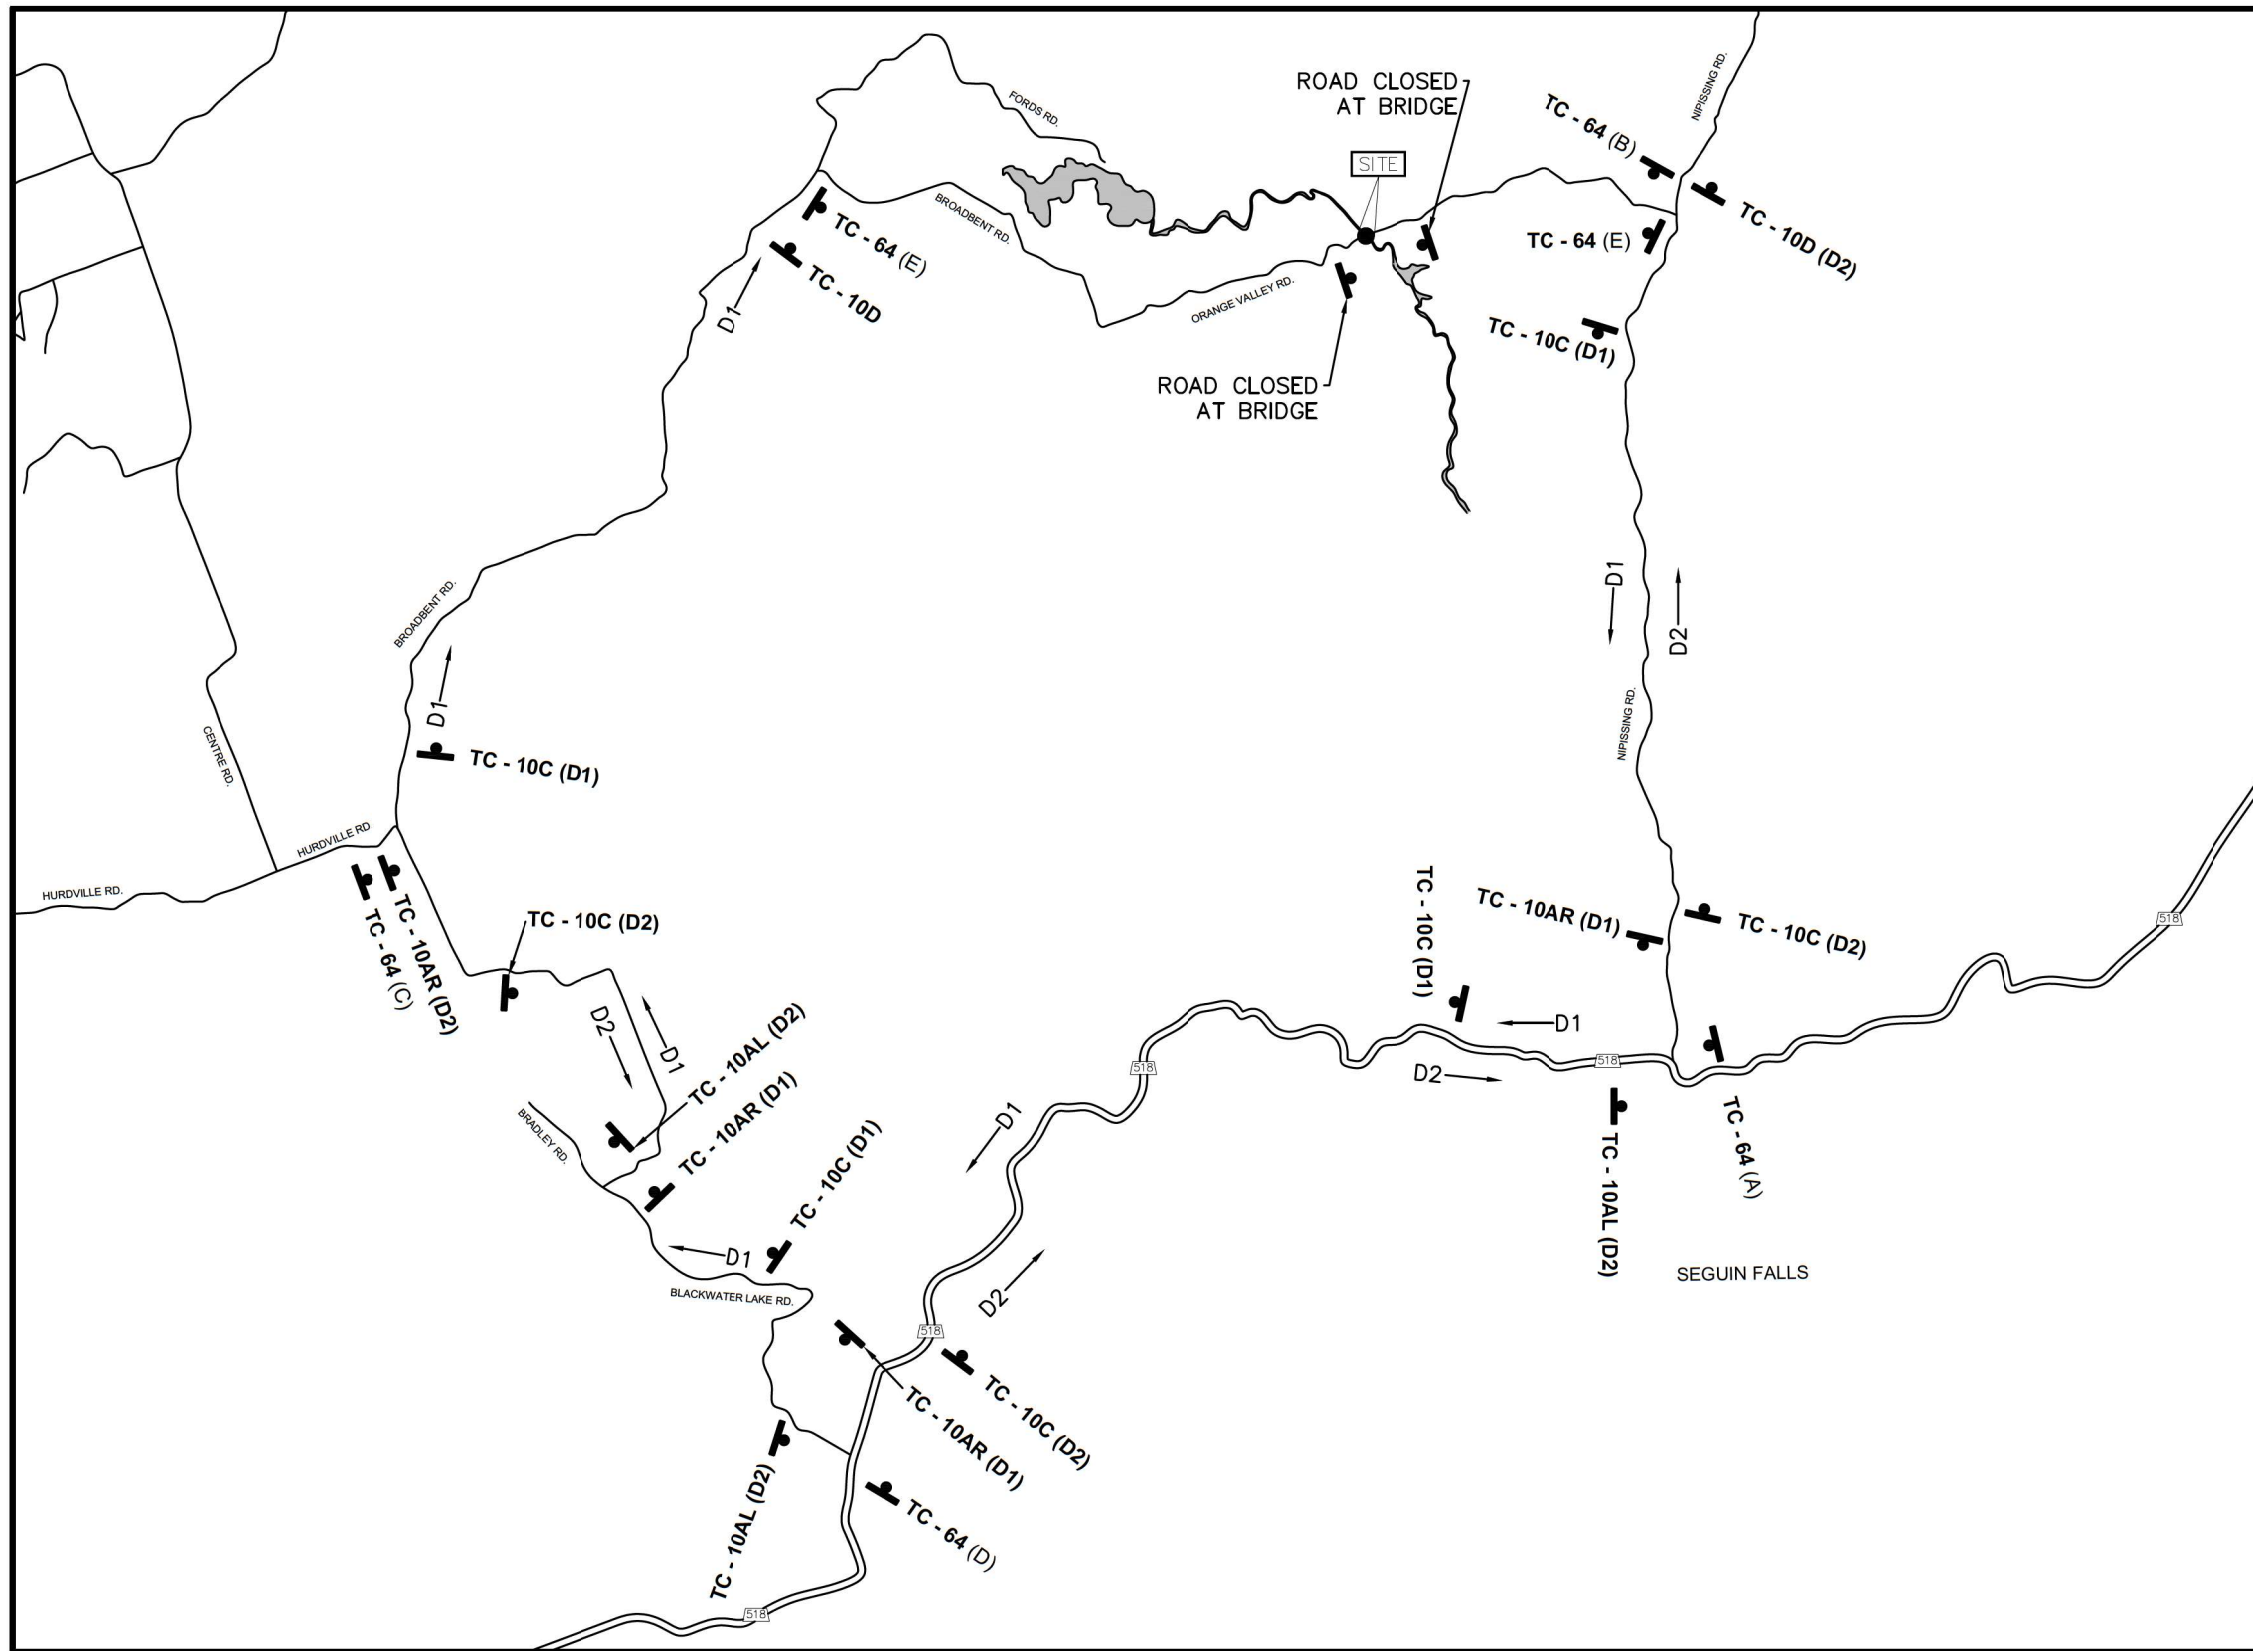

FILE NAME: Y:\9300 - 9301\9312 - Magnetawan - Orange Valley Bridge\02 Drawings\Current Drawings\02 DETOUR PLAN.dwg
 CREATED: 2023-03-31
 MODIFIED: 2023-05-23 16:23
 ANS-B
 D.M. WILLS ASSOCIATES LIMITED